


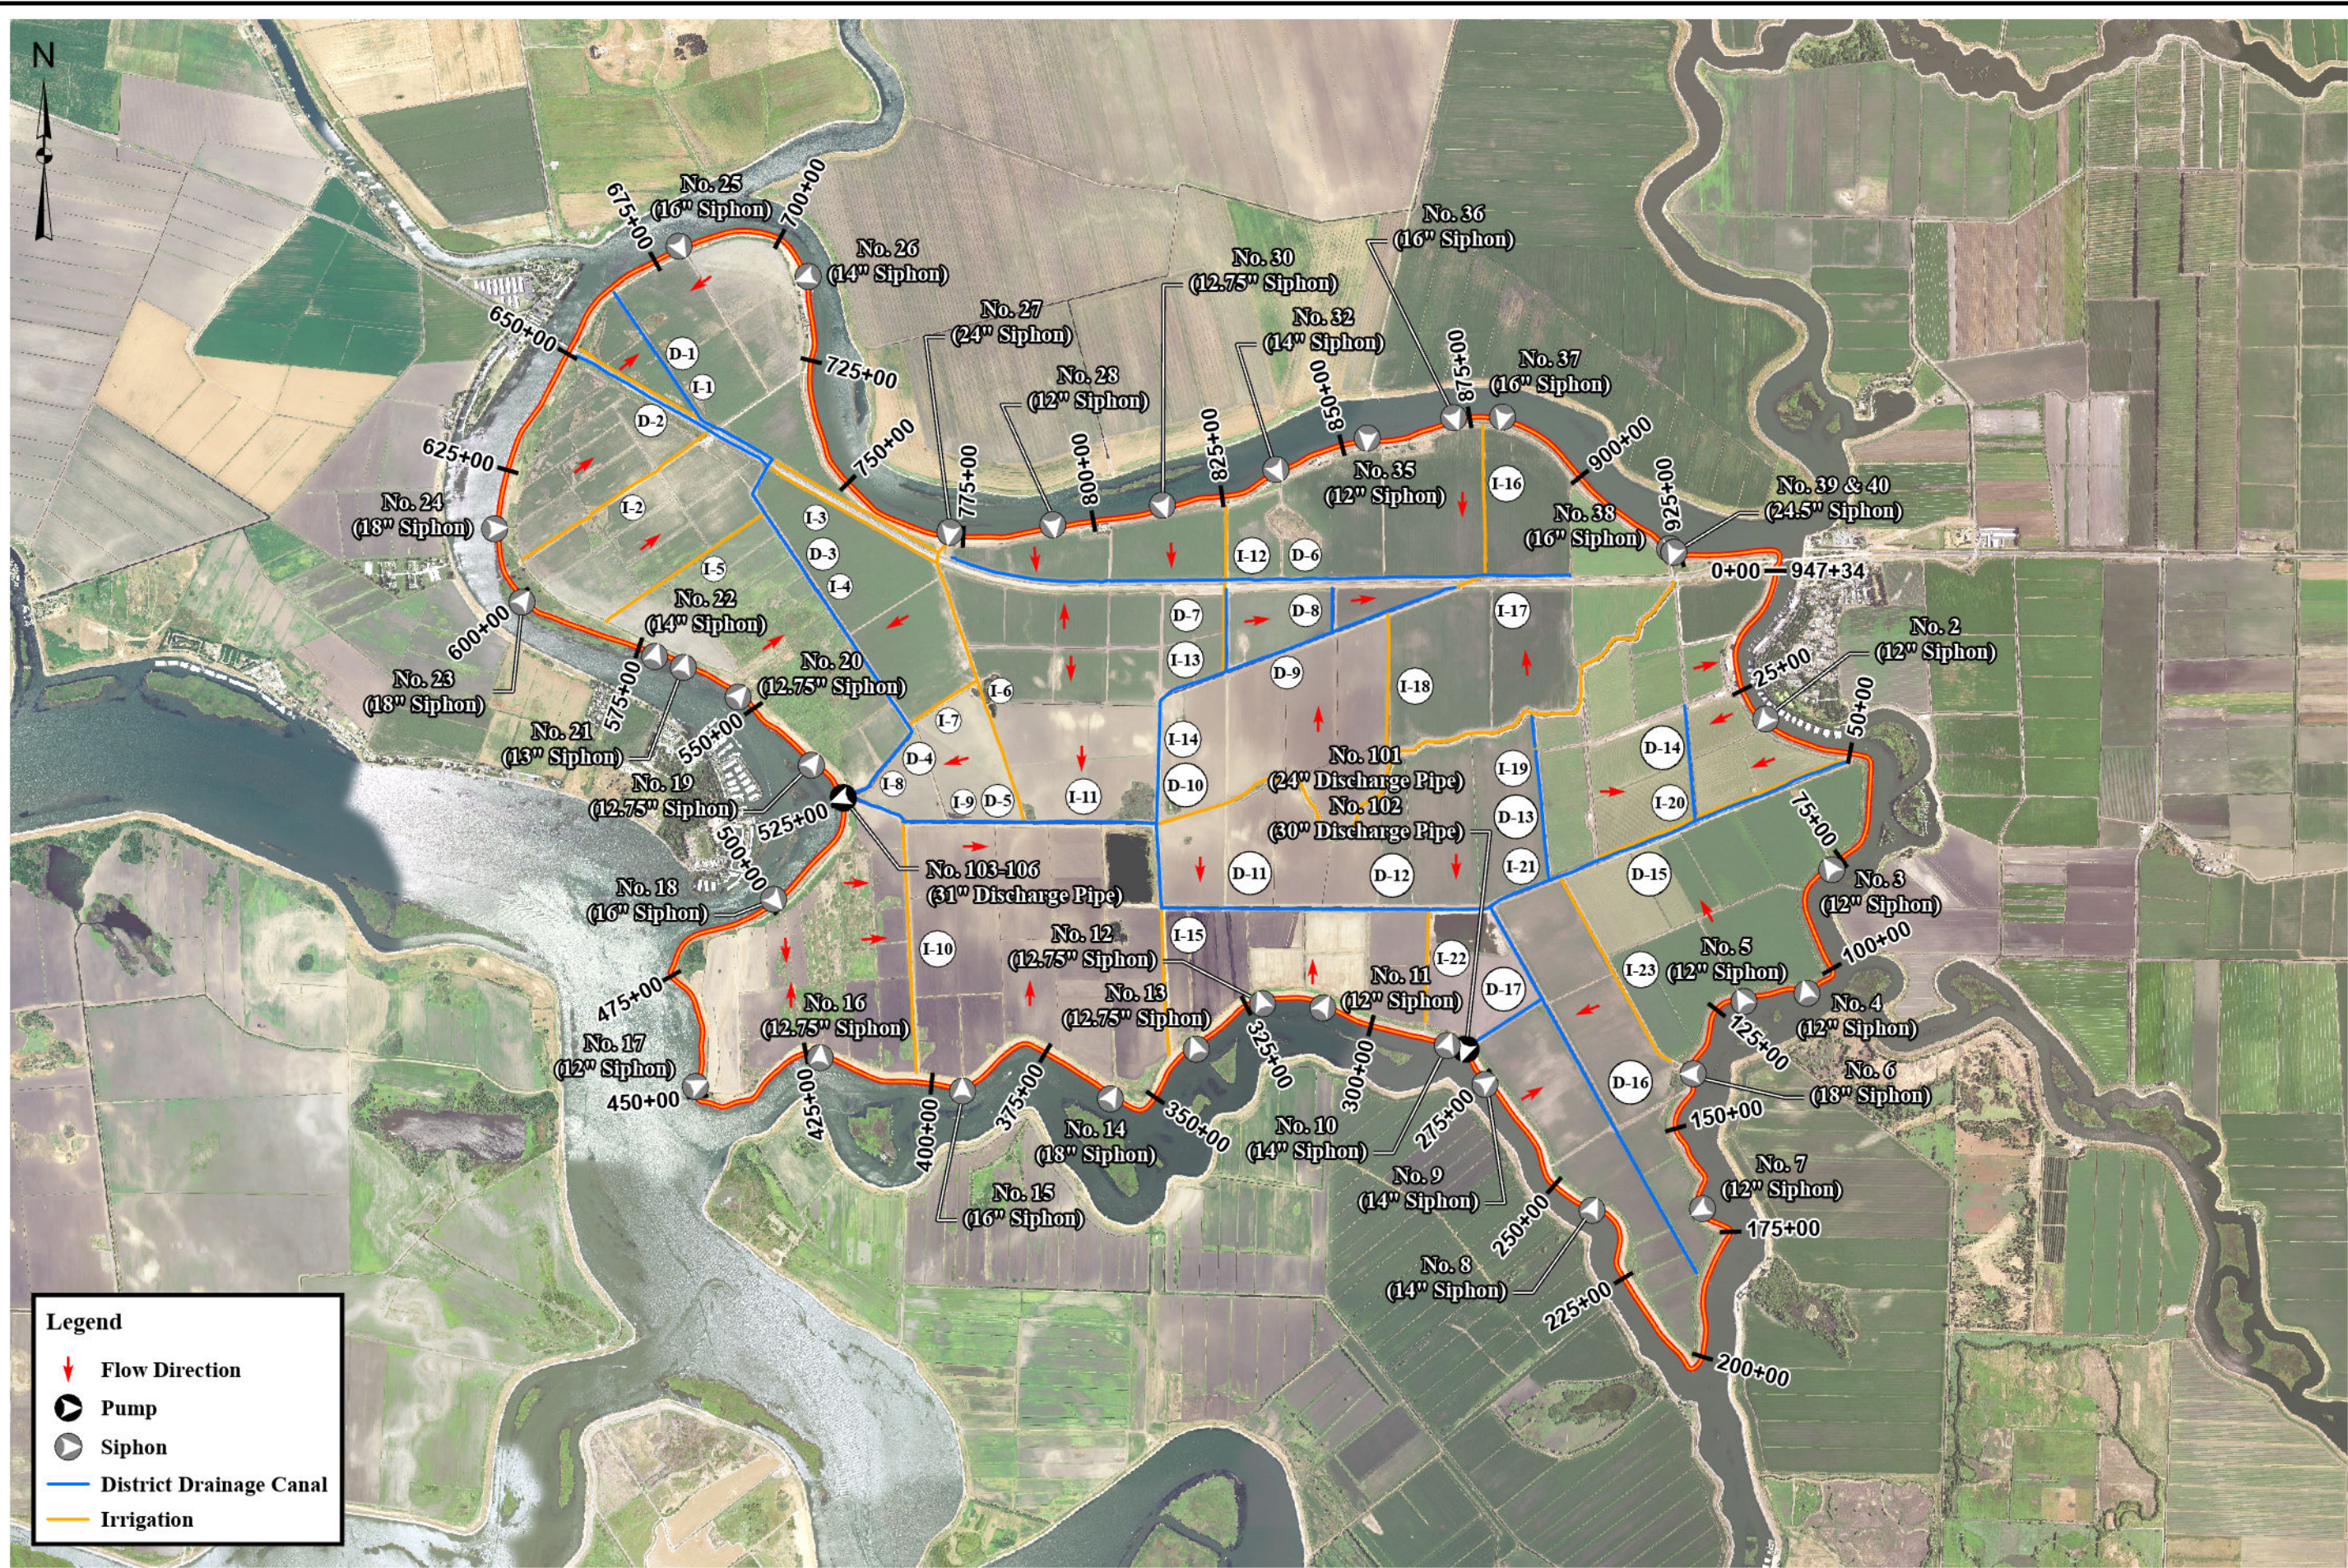

Legend

- Flow Direction
- Pump
- Siphon
- District Drainage Canal
- Irrigation



455 University Avenue, Suite 100
Sacramento, California 95825
Phone: (916) 456-4400 w Fax: (916) 456-025

NO.	DATE	REVISION

RECLAMATION DISTRICT NO. 756
BOULDIN ISLAND

**DISTRICT CONVEYANCE
SYSTEM EXHIBIT**

SCALE: 1"=3,000'

JOB NO: 4125.6

BY: MB/NR

CHK: NH

DATE: 4/9/2025

SHEET 1 OF 1 SHEETS

Date: 4/9/2025 Time: 3:00 PM
Path: X:\4125.60 - RD 0756 - Bouldin Island\General Projects\2016-03 Conveyance System\ArcMap\ArcPro\RD 756 - Conveyance System Mapping.aprx